


R. QUINTA

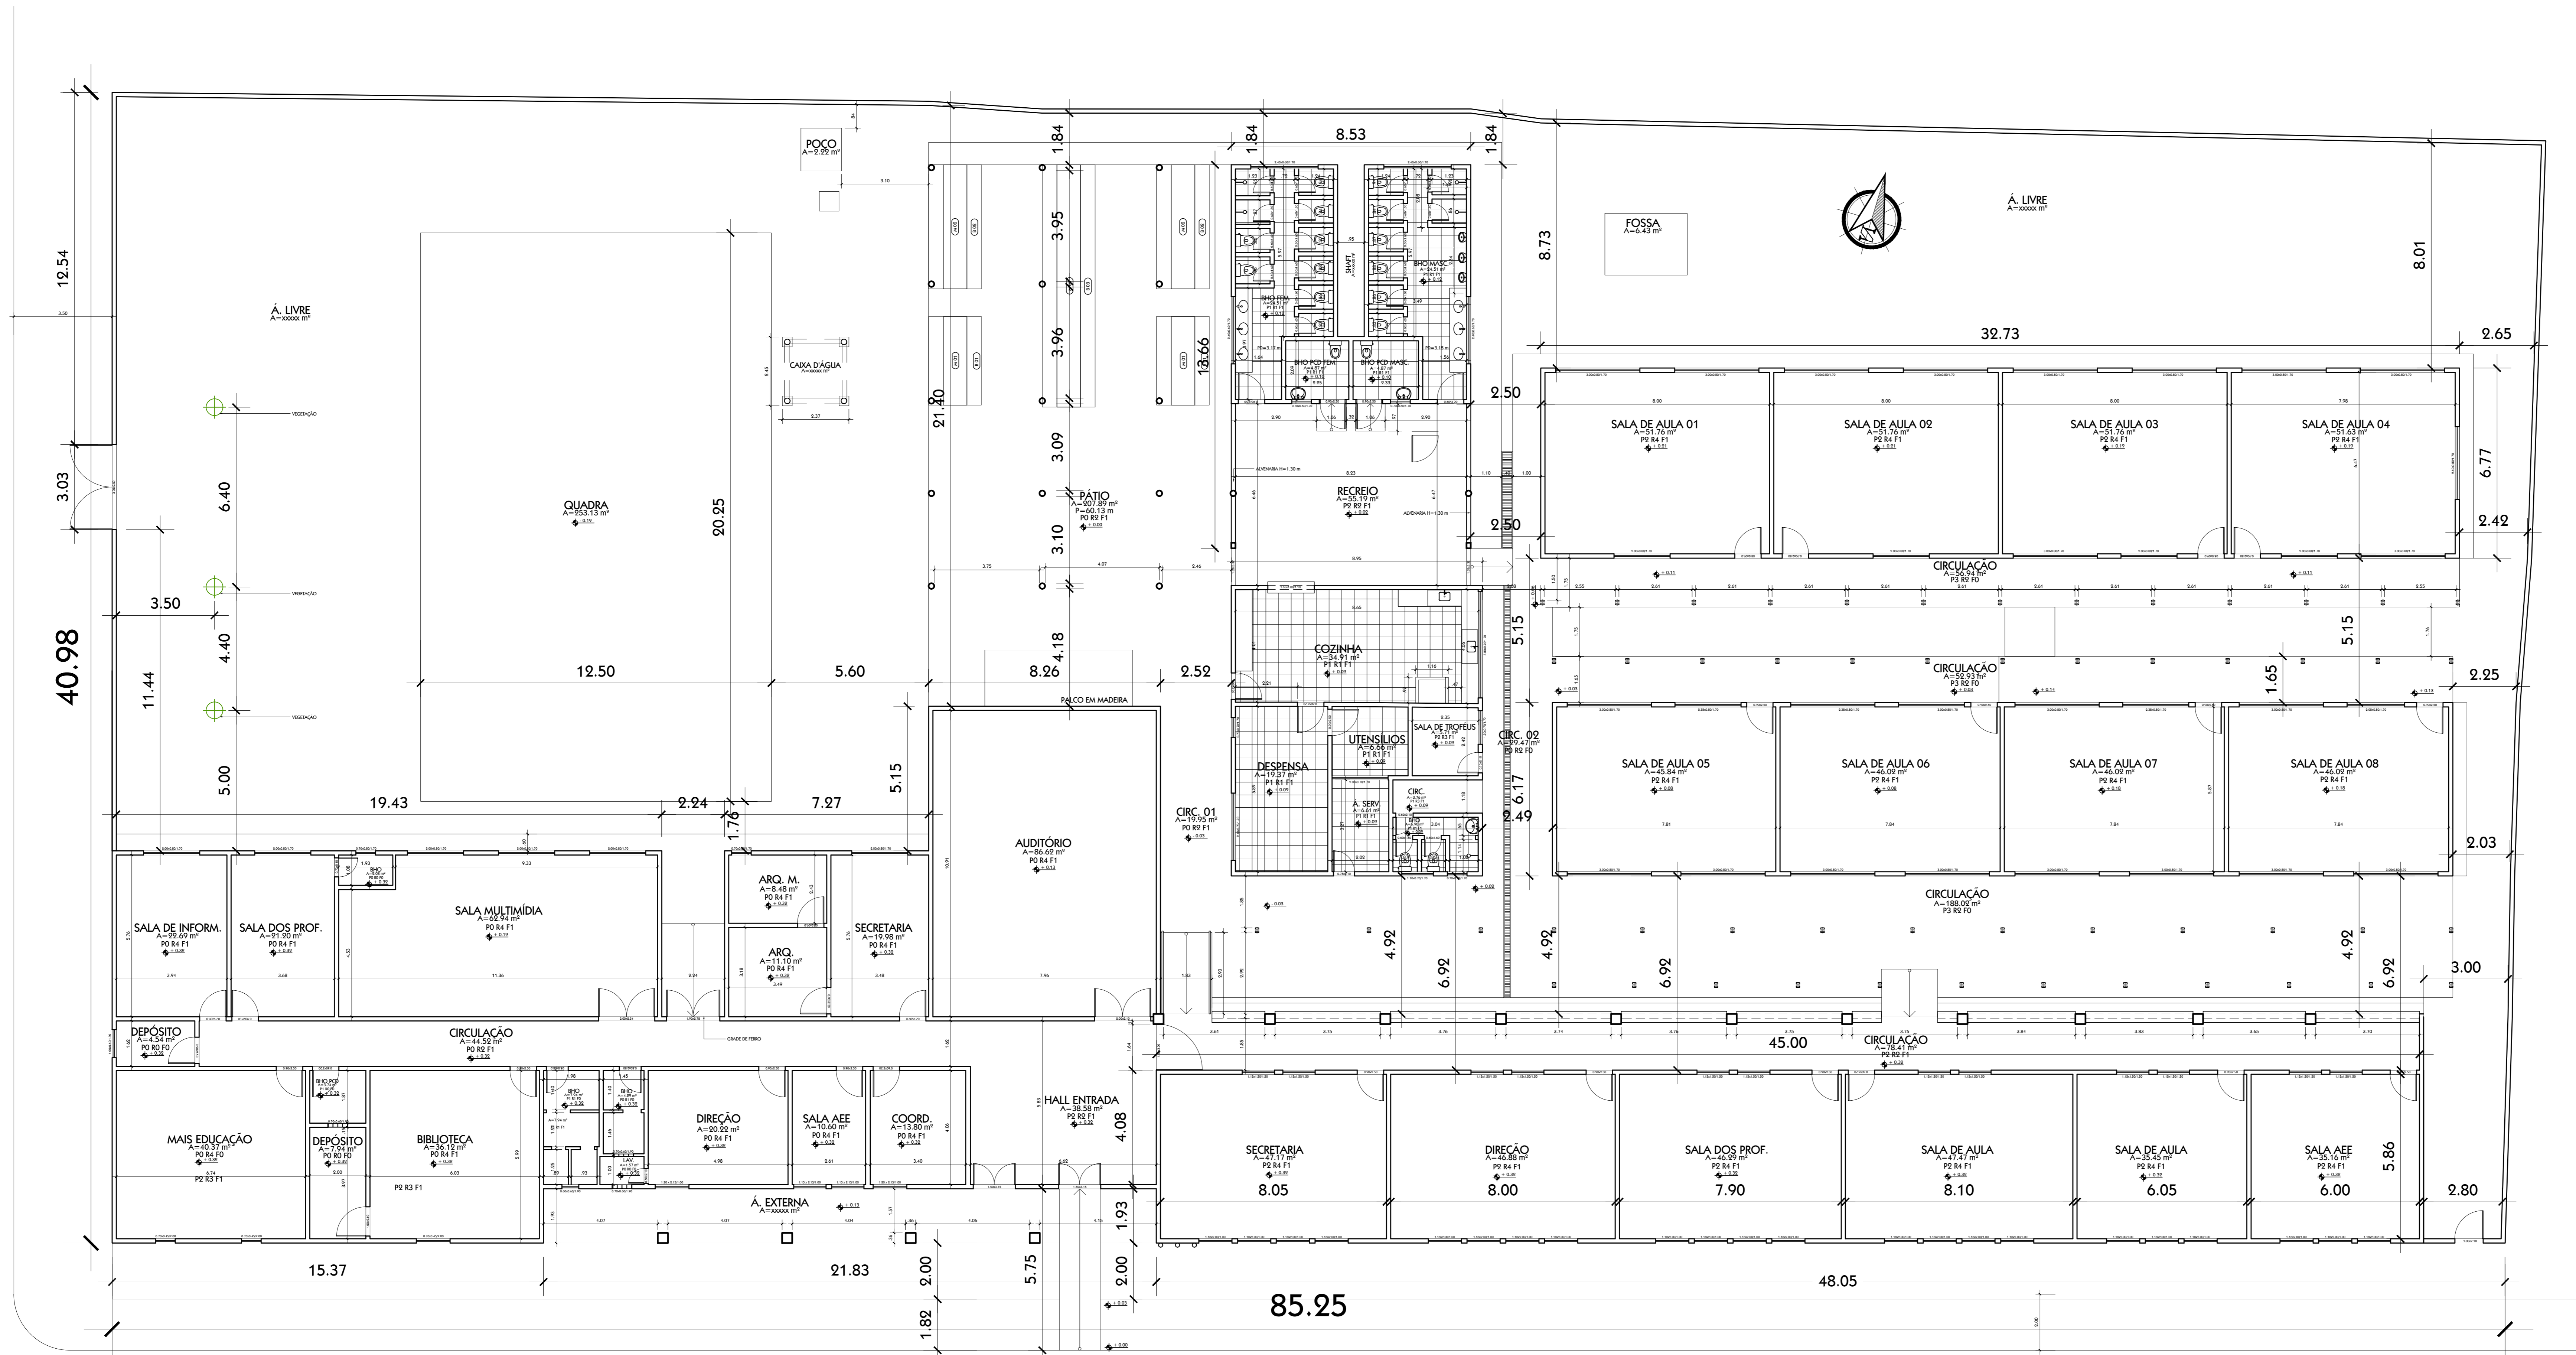

PLANTA BAIXA - EXISTENTE
escala.....1:100

TV. QUATORZE